



Map Source: Layout Provided by Client

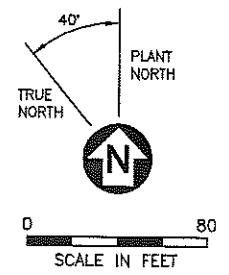

[Handwritten Signature]
12/28/09

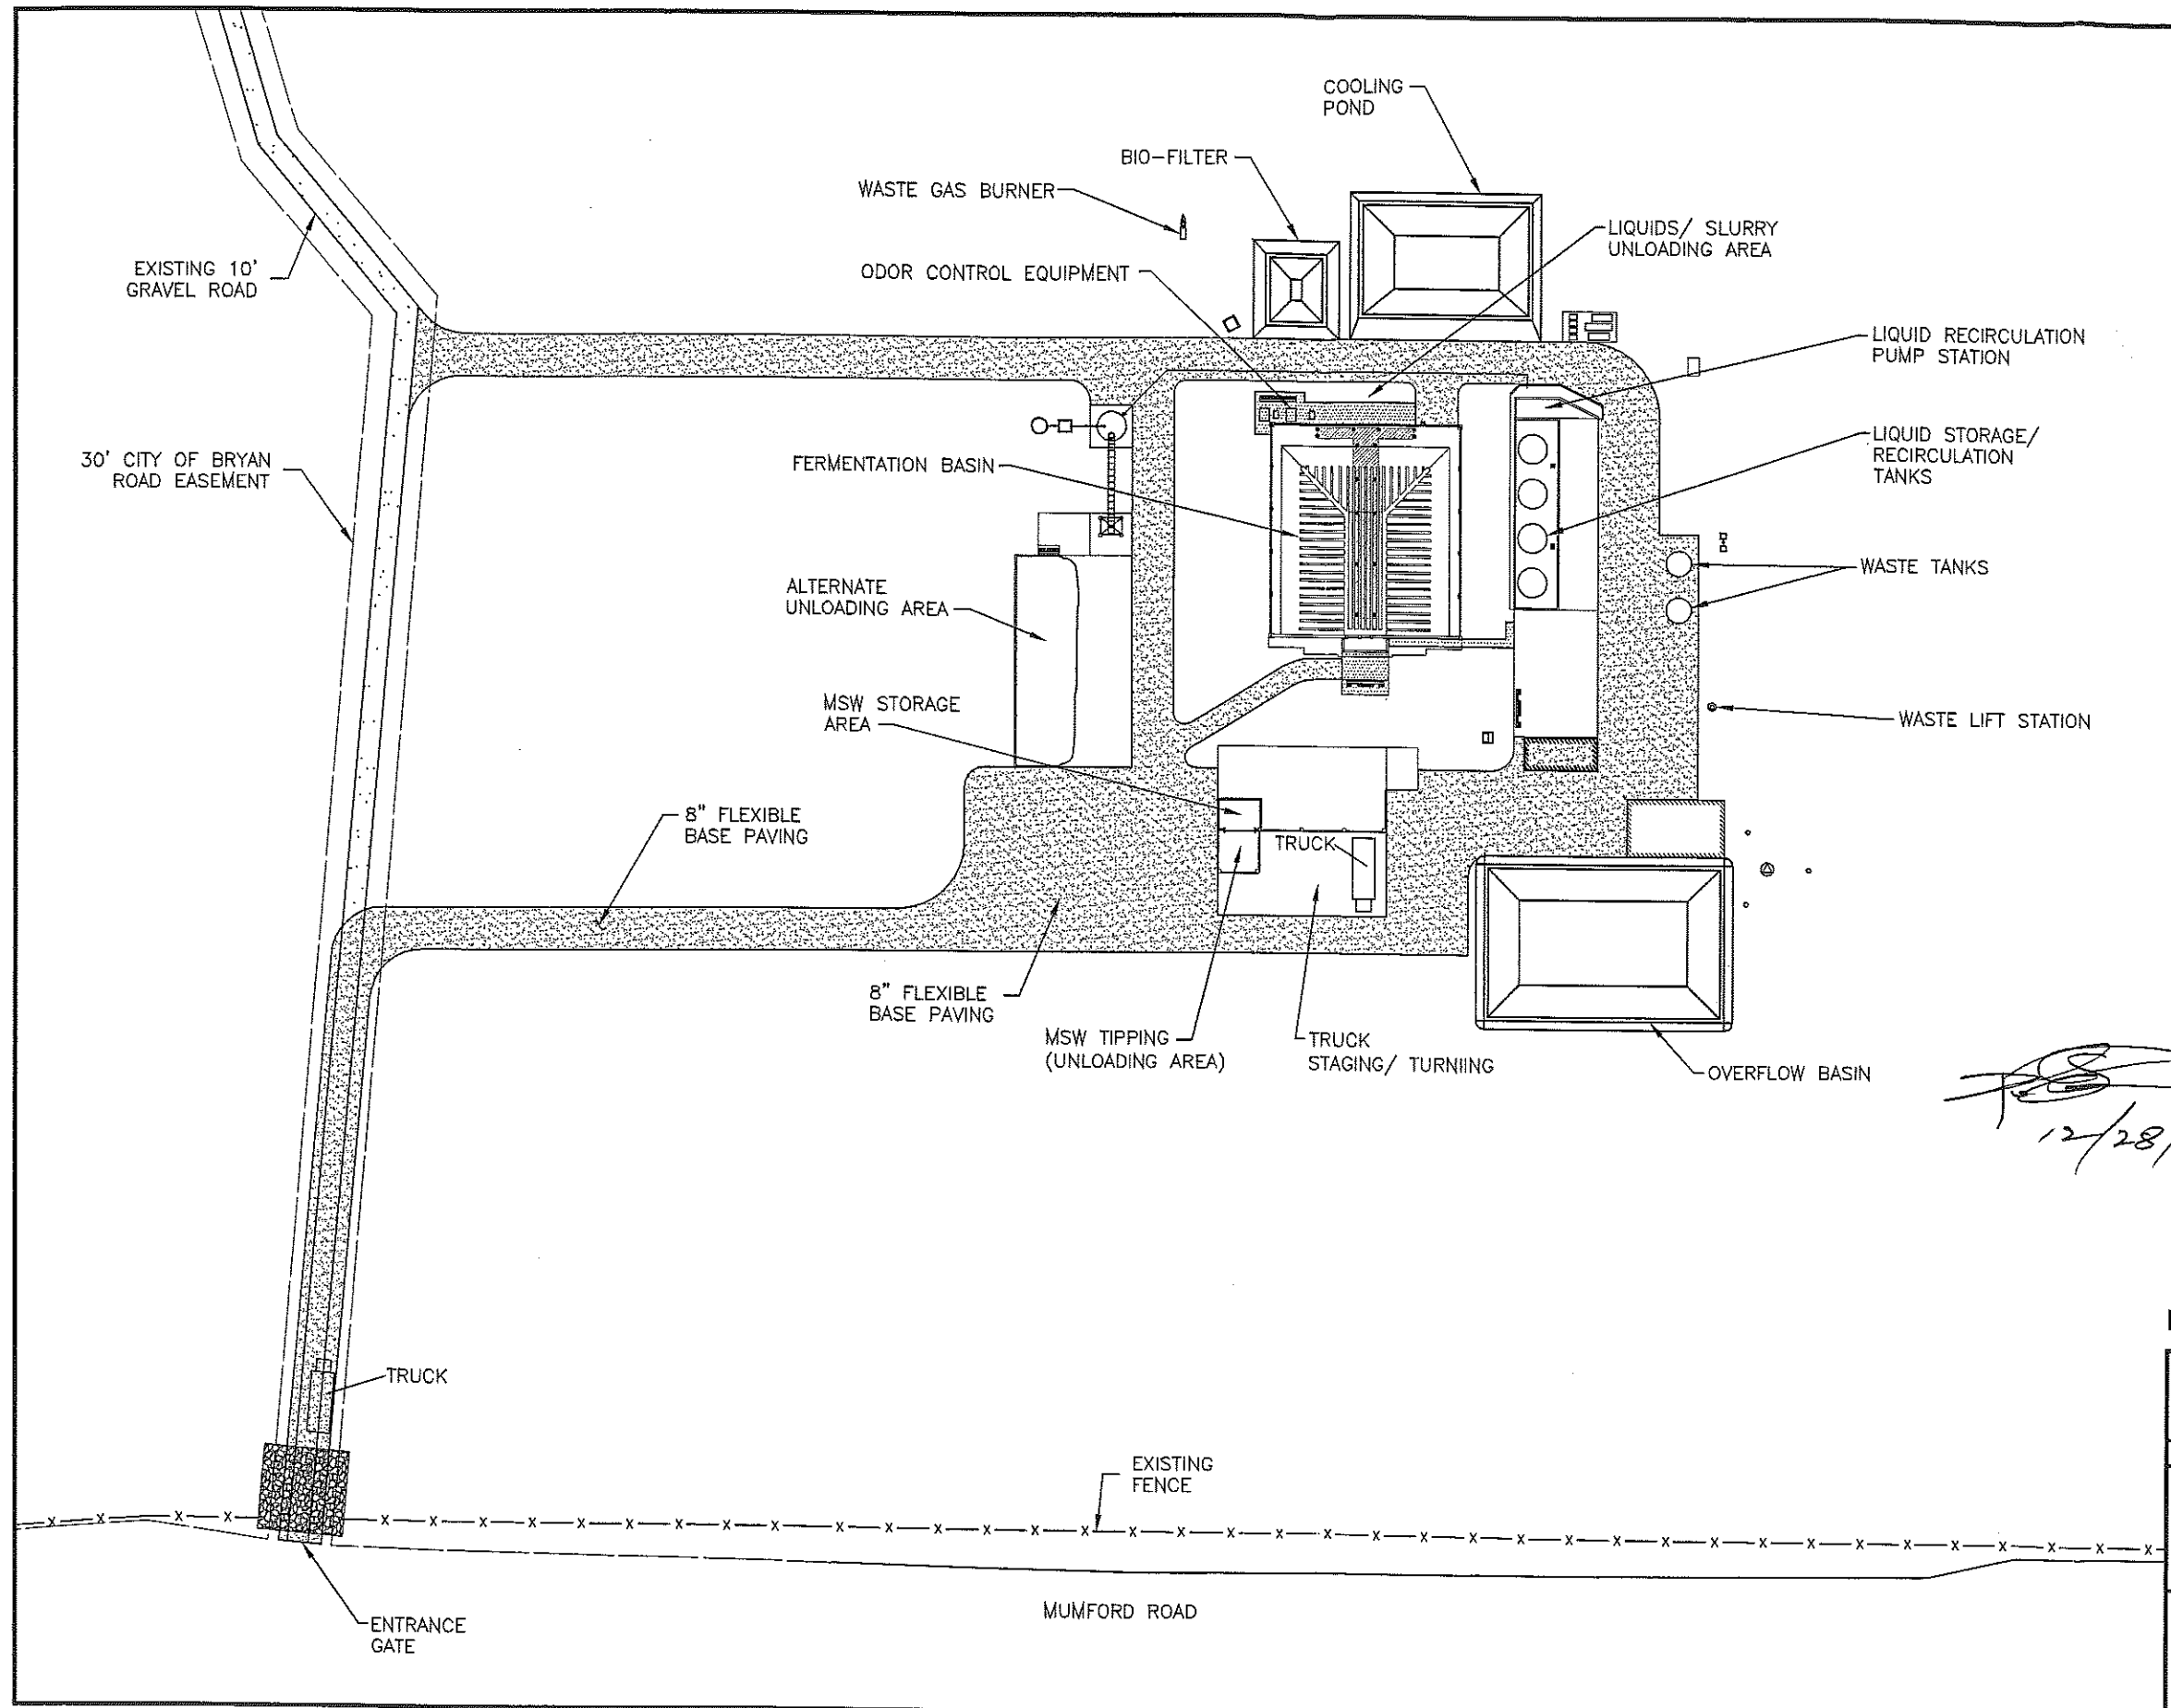

Revision 0 - December 2009
Page II-A1

FOR PERMITTING PURPOSES ONLY

TERRABON, INC. SEMI-WORKS FACILITY		
PROJ. NO.: Terrabon	DATE: 12/25/09	FILE: Terrabon806
PAGE III-C1 (REVISION 0) OPERATIONS LAYOUT DRAWING		
RPS		404 Camp Craft Road Austin, Texas 78746