
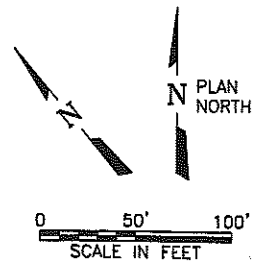


ACAD: 11.15.05 (LMS) (reph)
 (TRB09335) (SASRV) (N:\P\...)
 DEC 22, 2009 12:33
 4. REFERENCE FILES: 34

USER: DJH
 WINGS (CV-TRB-PL-SITE.DWG) LAYOUT: Layout1
 (LIS: 00) (PLOT: 00) (PLOT: 00)
 (LIS: 00) (PLOT: 00) (PLOT: 00)

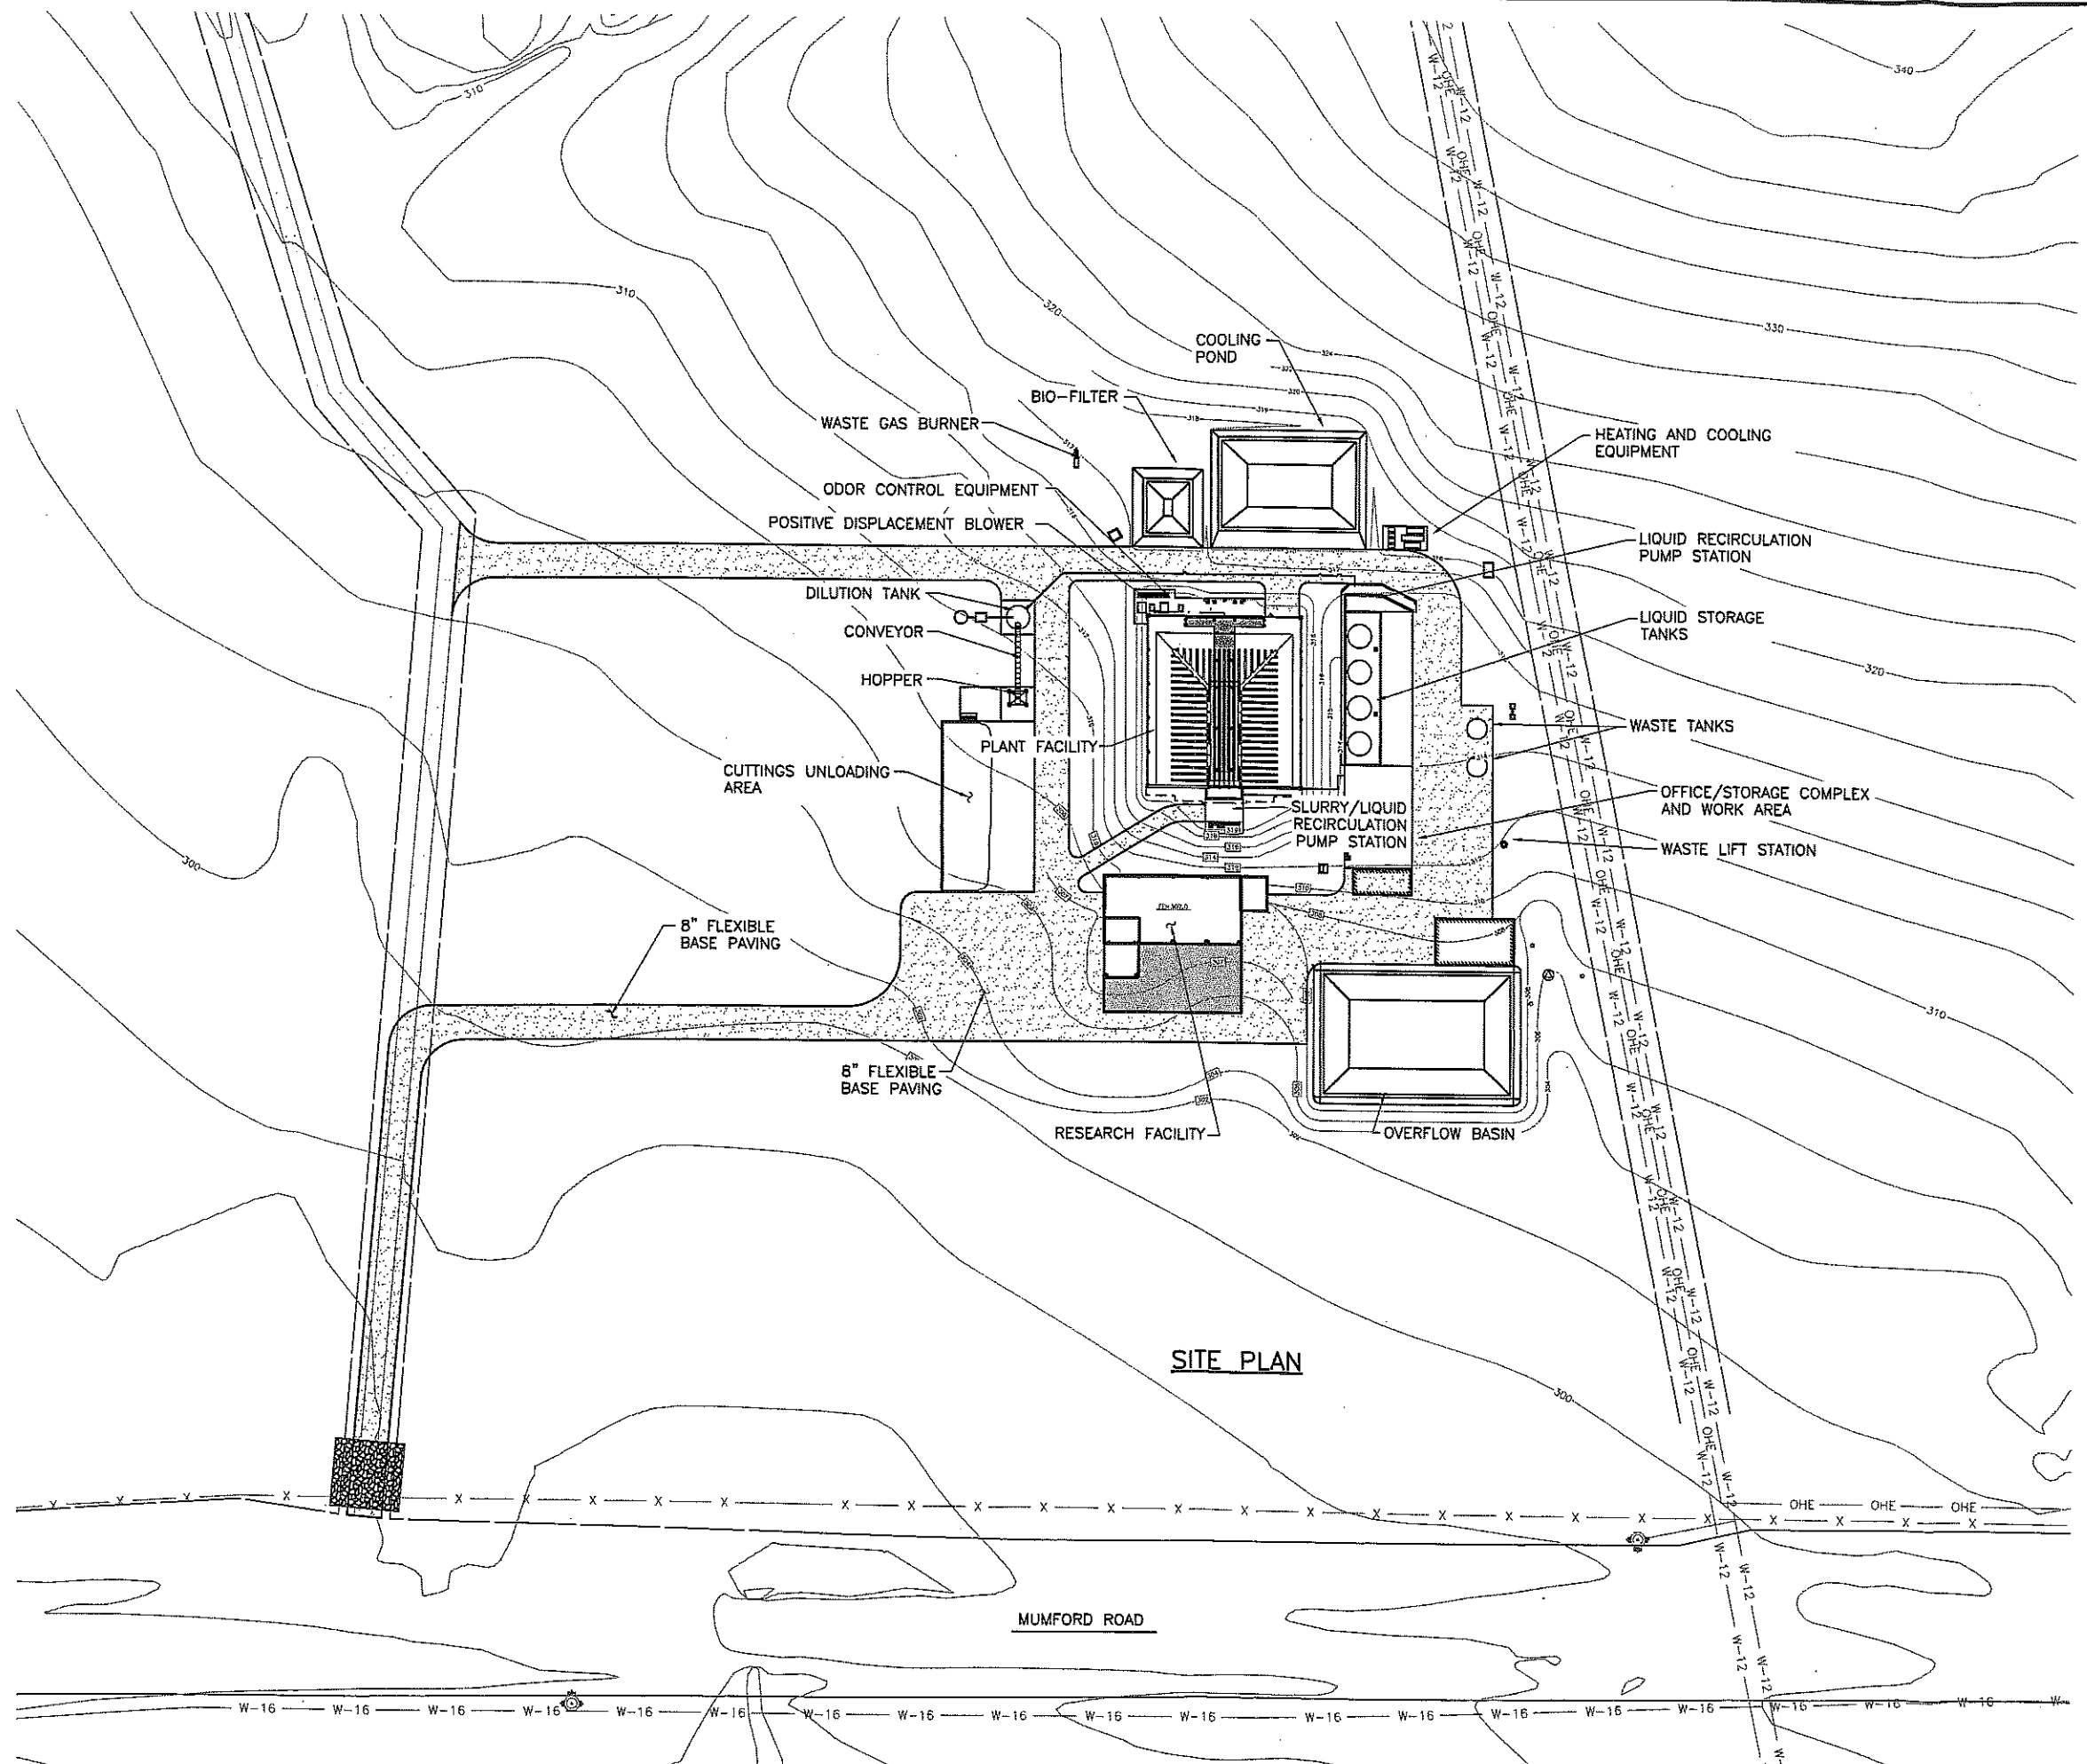

Freese and Nichols, Inc.
 Texas Registered Engineering Firm F-2144

Johnny M. New
 12-31-09

**FREESE
 & NICHOLS**
 4040 Broadway Street, Suite 600
 San Antonio, Texas 78209-6350
 Phone - (210) 298-3800
 Fax - (210) 298-3801

TERRABON, INC.
MUMFORD ROAD RESEARCH STRUCTURE
OVERALL SITE PLAN

NO.	ISSUE	BY	DATE	REV. NO.	DESCRIPTION

Revision 0 - December 2009
 Page III-B1
FOR TCEQ REVIEW

SHEET **C1**
 SEQ. 1