




Map Source: Layout Provided by Client

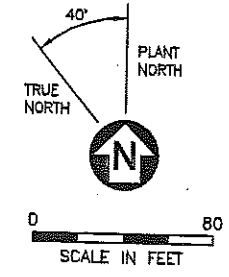

[Handwritten Signature]
12/28/09

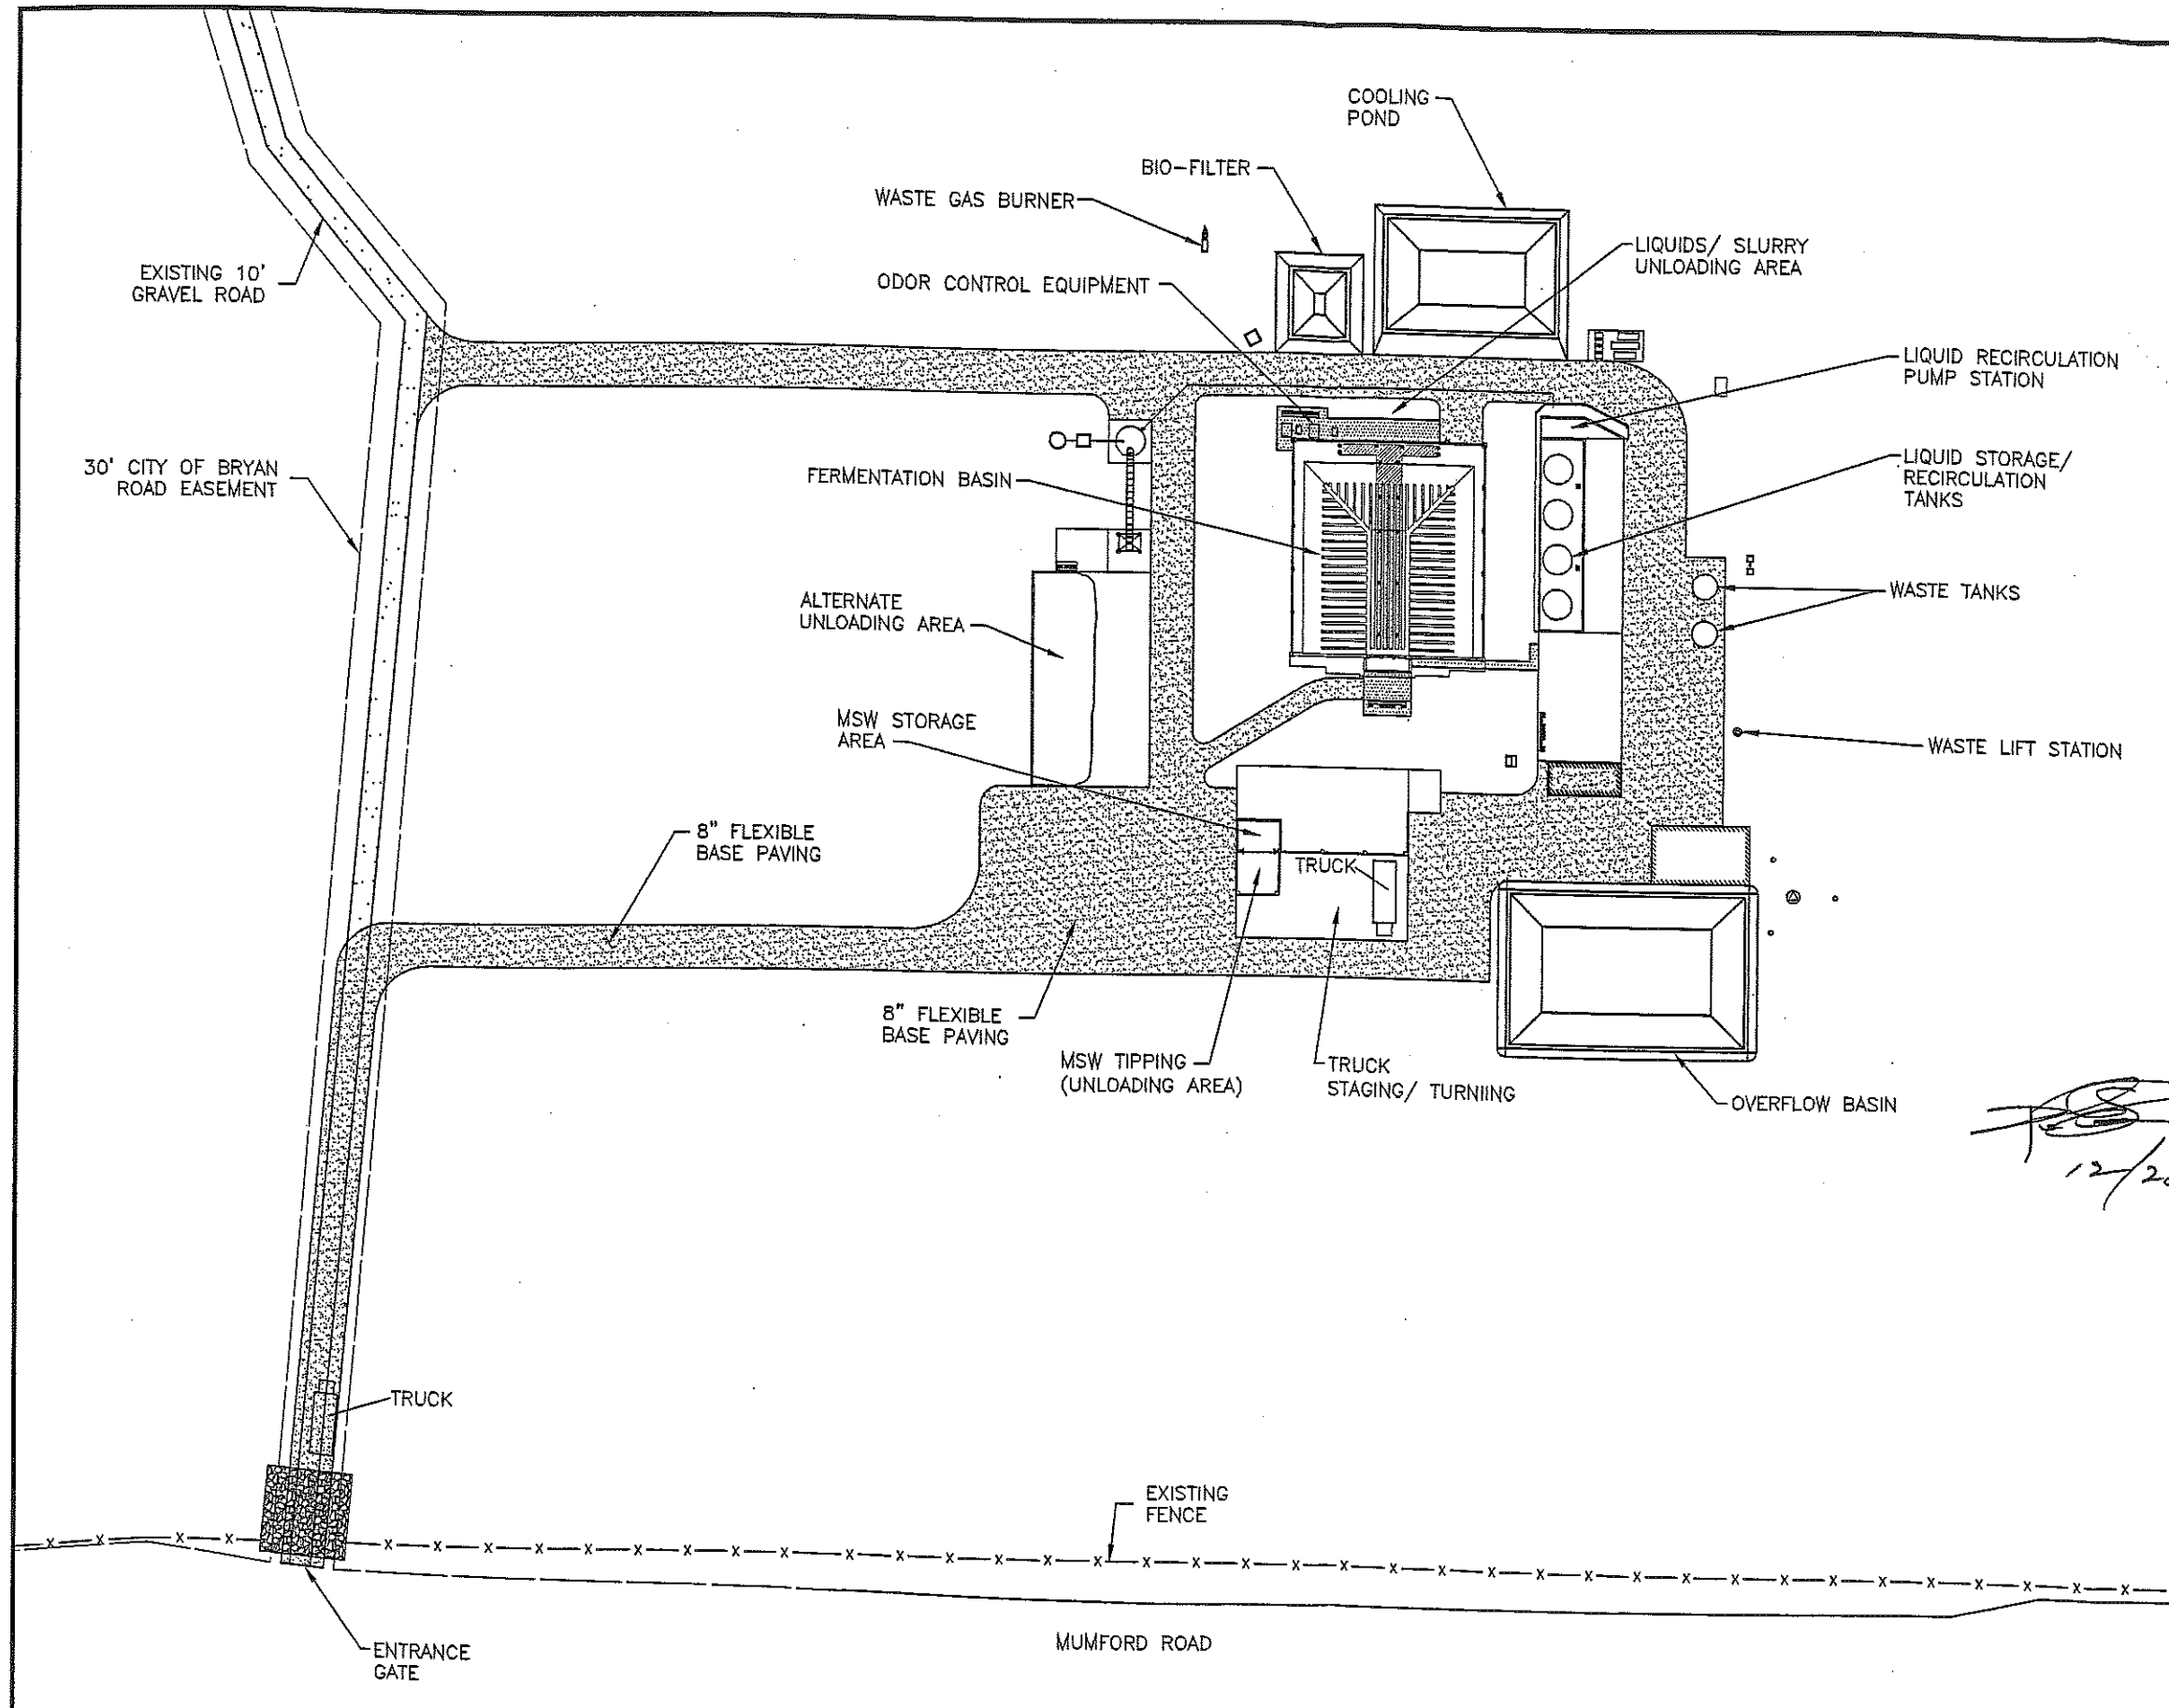

FOR PERMITTING PURPOSES ONLY

TERRABON, INC. SEMI-WORKS FACILITY		
PROJ. NO.: Terrabon	DATE: 12/25/09	FILE: TerrabonB06
PAGE III-C1 (REVISION 0) OPERATIONS LAYOUT DRAWING		
 RPS 404 Camp Craft Road Austin, Texas 78746		